


Building Type	Building Numbers
Type B	1, 9, 16, 47 and 49


[illegible]

LOT 1
BLOCK 2901
N/F RAVENS CREST EAST
AT PRINCETON MEADOWS,
A CONDOMINIUM
DB 3642 PG 178
35.293 ACRES

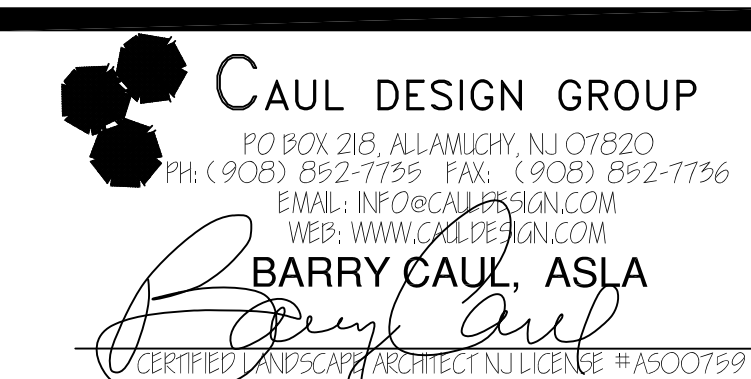

**LANDSCAPE PLAN
FOR
RAVENS CREST EAST
CONDOMINIUM ASSOCIATION
LOT 1, BLOCK 2901
PLAINSBORO TWP, MIDDLESEX COUNTY, NEW JERSEY 08534**

SHEET **10** OF **14**
 JOB No. 212-002
 DATE: 08-07-12
 SCALE: 1"=10'
 CHECKED BY: BC
 DESIGNED BY: JB/BC

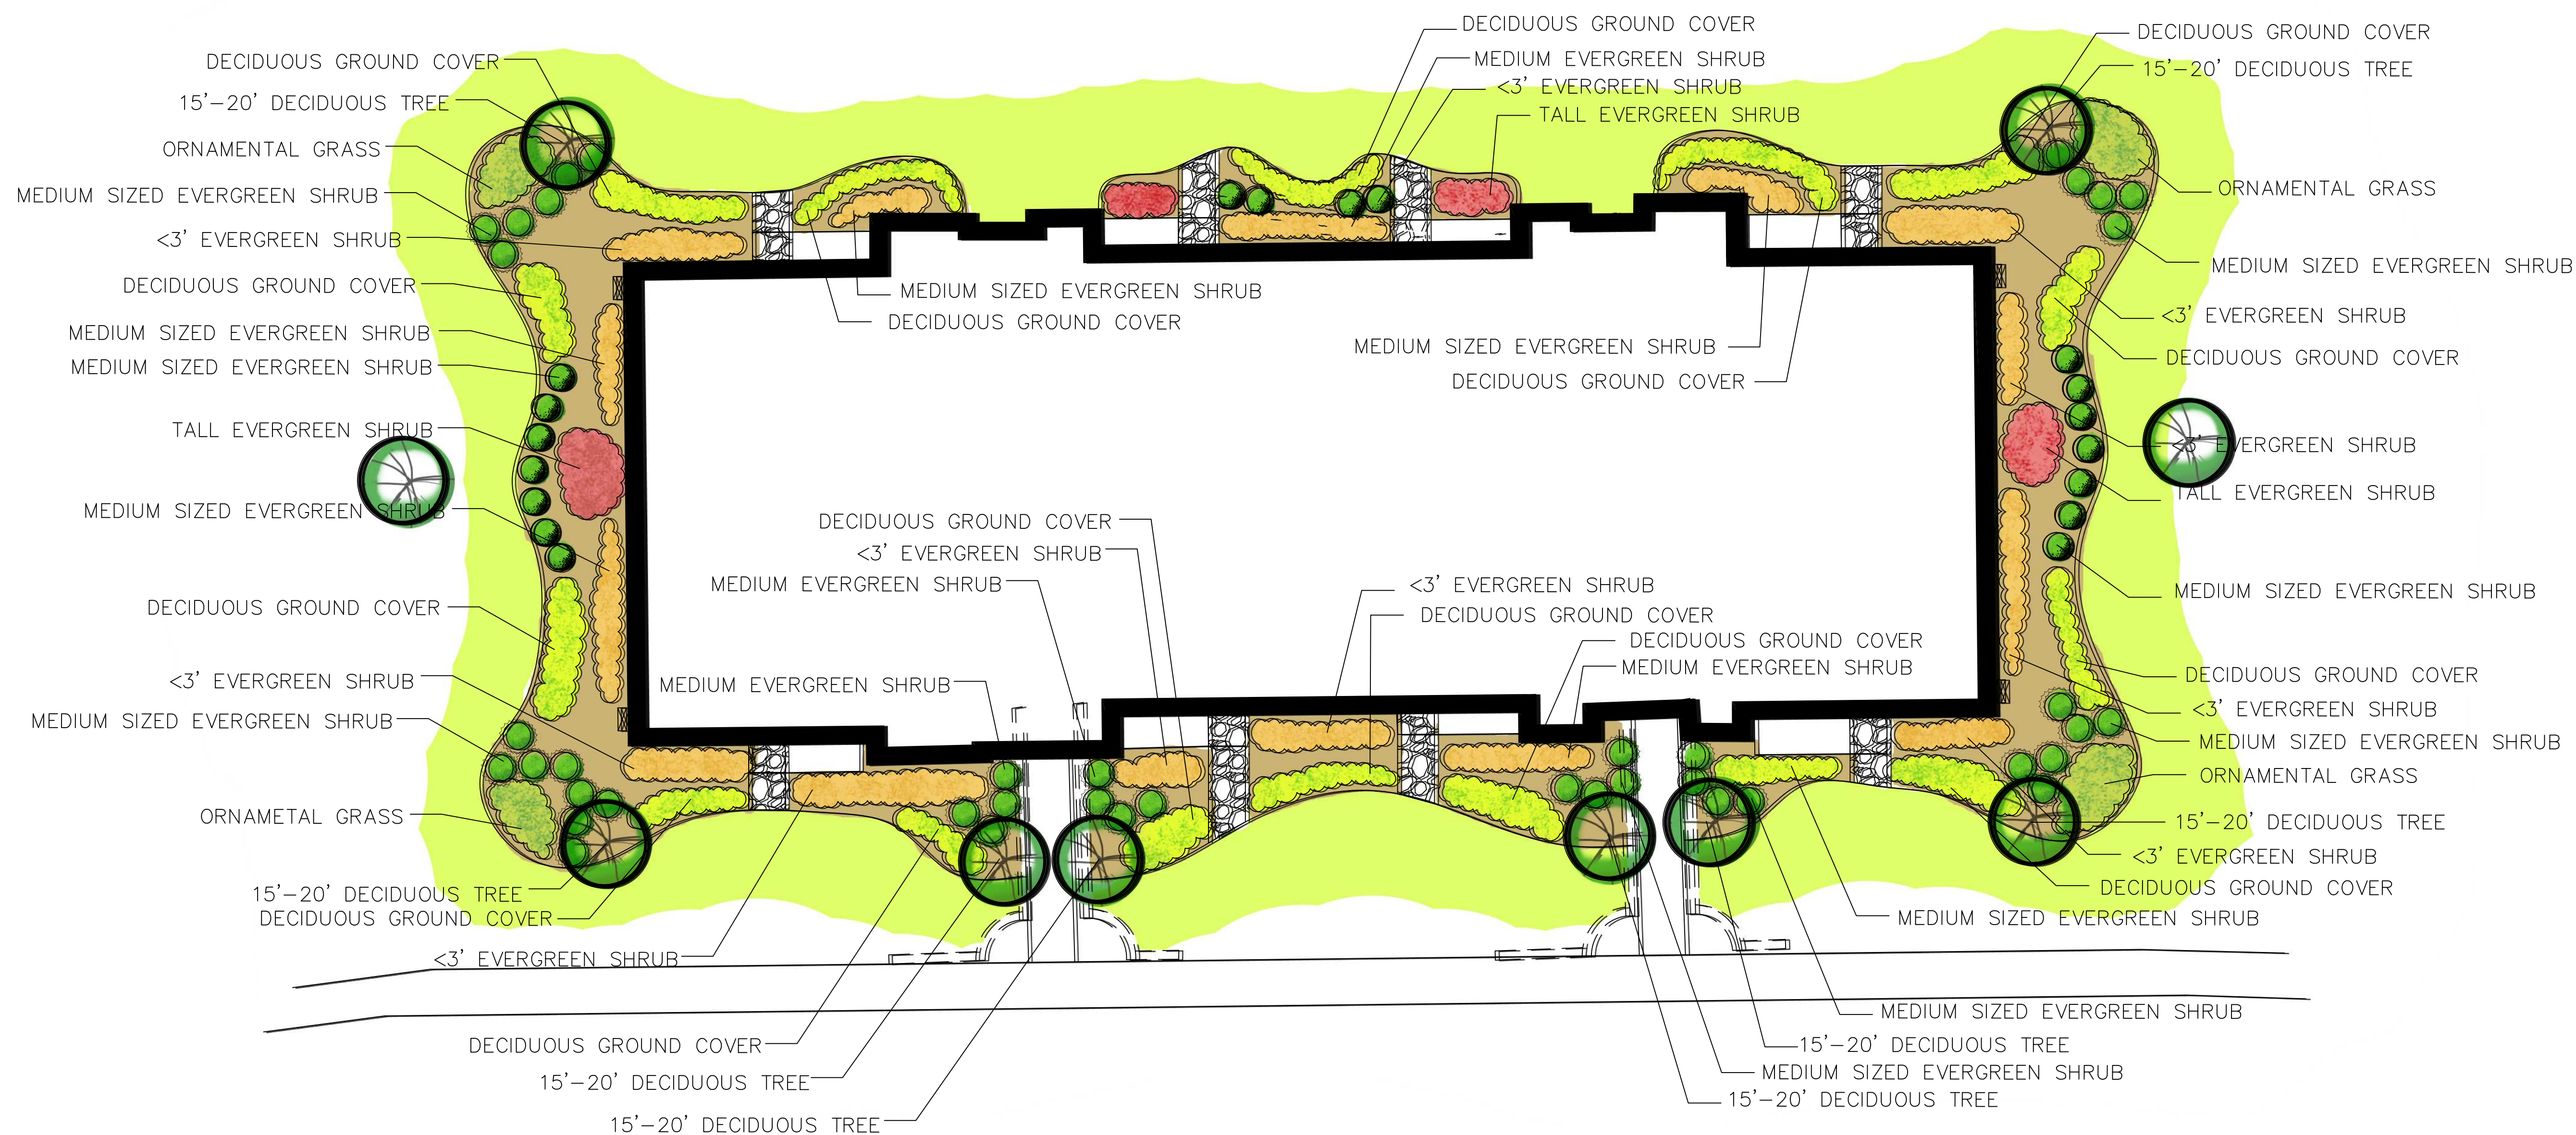[illegible]

 CAUL DESIGN GROUP

PO BOX 218, ALAMUITY, NJ 07820
PH: (908) 862-7755 FAX: (908) 862-7756
EMAIL: INFO@CAULDESIGN.COM
WEB: WWW.CAULDESIGN.COM


Barry Caul
BARRY CAUL, ASLA

LANDSCAPE ARCHITECT

CERTIFIED LANDSCAPE ARCHITECT, LICENSE #A500759


SHEET **11** OF **14**

JOB No. 212-002
DATE: 08-07-12
SCALE: 1" = 10'
CHECKED BY: BC
DESIGNED BY: JB/BC

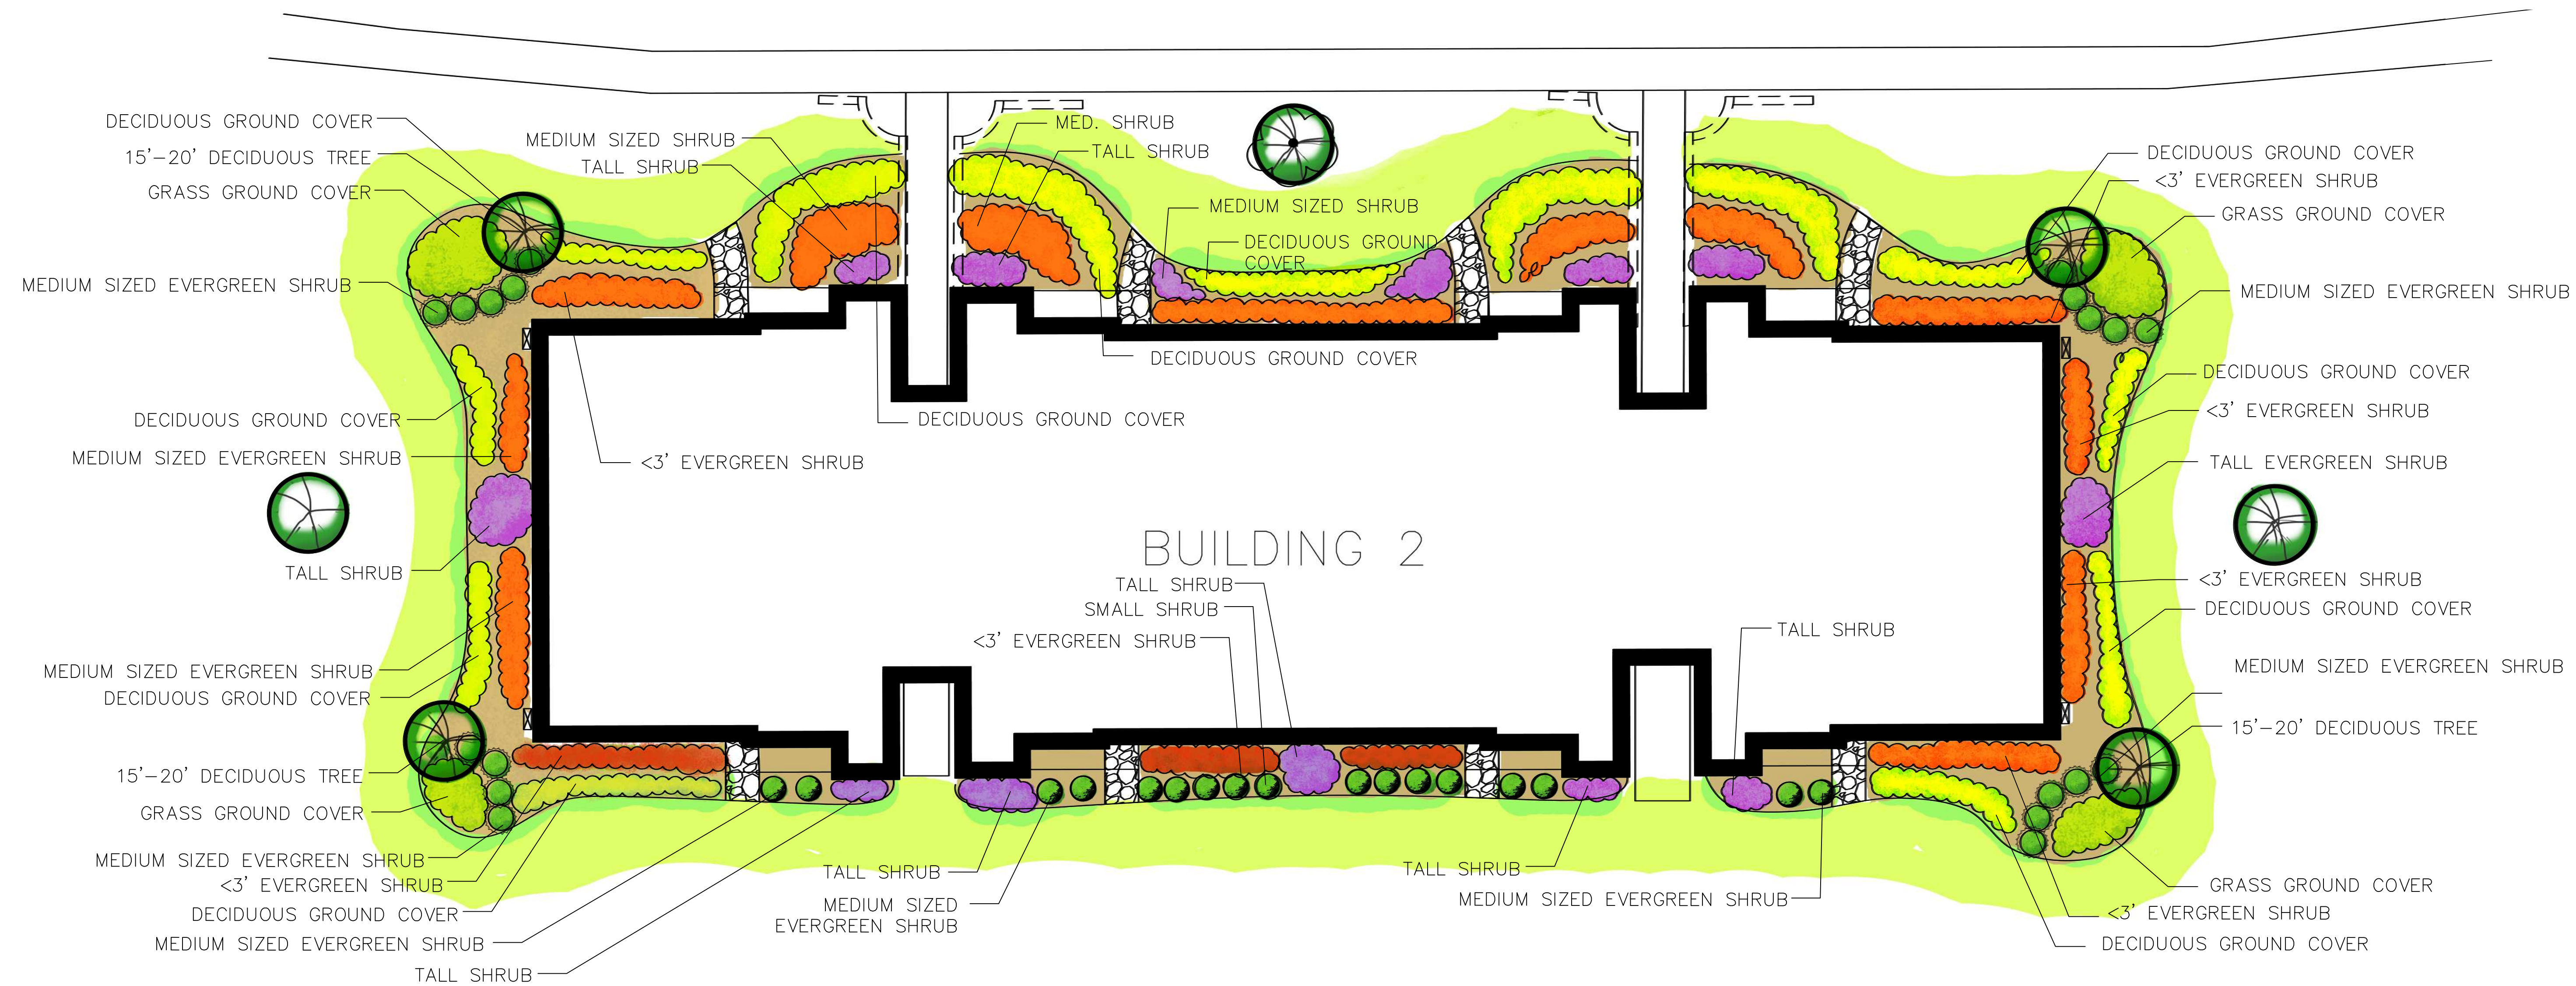

Building Type	Building Numbers
Type C	2 & 7

	<p>LOT 1 BLOCK 2901 N/F RAVENS CREST EAST AT PRINCETON MEADOWS, A CONDOMINIUM DB 3642 PG 178 35.293 ACRES</p>	<p>CAUL DESIGN GROUP PO BOX 218 ALANWICK NJ 07820 PH: (908) 852-7775 FAX: (908) 852-7776 EMAIL: INFO@CAULDESIGN.COM WEB: WWW.CAULDESIGN.COM BARRY CAUL, ASLA CERTIFIED LANDSCAPE ARCHITECT LICENSE #A5007599</p>	<p>LANDSCAPE PLAN FOR RAVENS CREST EAST CONDOMINIUM ASSOCIATION LOT 1, BLOCK 2901 PLAINSBORO TWP., MIDDLESEX COUNTY, NEW JERSEY 08536</p>	<p>SHEET 12 OF 14 JOB No. 212-002 DATE: 08-07-12 SCALE: 1"=10' CHECKED BY: BC DESIGNED BY: JB/PC</p>

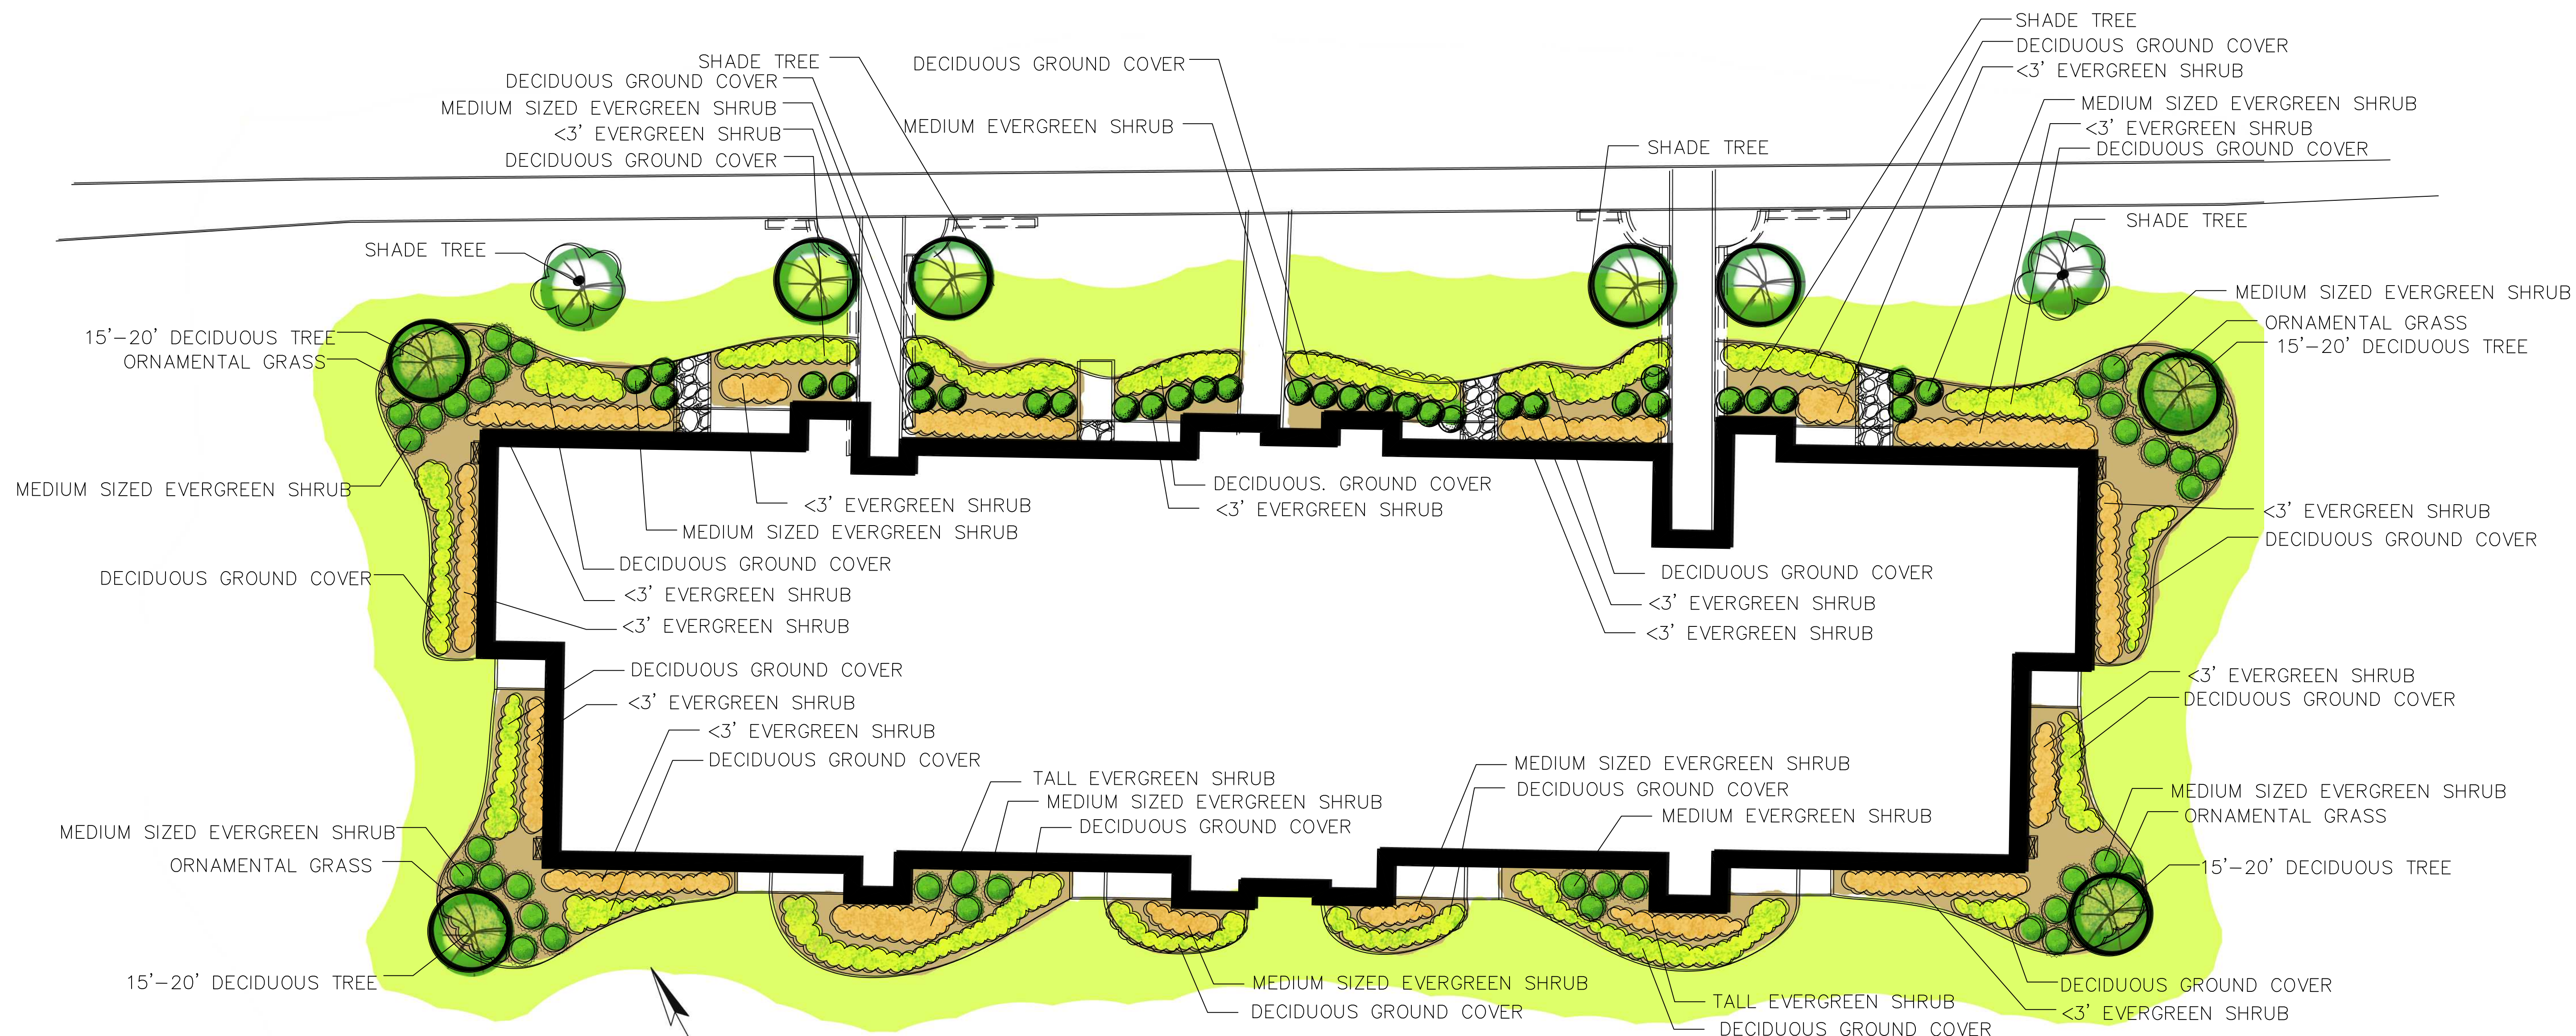

Building Type	Building Numbers
Type C	3, 5, 6, 8, 10, 11, 14, 20, 23, 24, 48, 51 & 52

LOT 1
BLOCK 2901
N/F RAVENS CREST EAST
AT PRINCETON MEADOWS,
A CONDOMINIUM
DB 3642 PG 178
35.293 ACRES

CAUL DESIGN GROUP
PO BOX 218, ALLANUCH, NJ 07820
PH: (908) 852-7755 FAX: (908) 852-7756
EMAIL: INFO@CAULDESIGN.COM
WEB: WWW.CAULDESIGN.COM
BARRY CAUL, ASLA
CERTIFIED LANDSCAPE ARCHITECT LICENSE #A500759

**LANDSCAPE PLAN
FOR
RAVENS CREST EAST
CONDOMINIUM ASSOCIATION**
LOT 1, BLOCK 2901
PLAINSBORO TWP., MIDDLESEX COUNTY, NEW JERSEY 08536

SHEET **13** OF **14**
JOB No. 212-002
DATE: 08-07-12
SCALE: 1"=10'
CHECKED BY: BC
DESIGNED BY: JB/BC